
PROJECT #1: PARISH OFFICES/ SCHOOL LINK

PROJECT # ADORATIC CHAPEL Projec New Elevato PROJE FELLO HALL SCH(

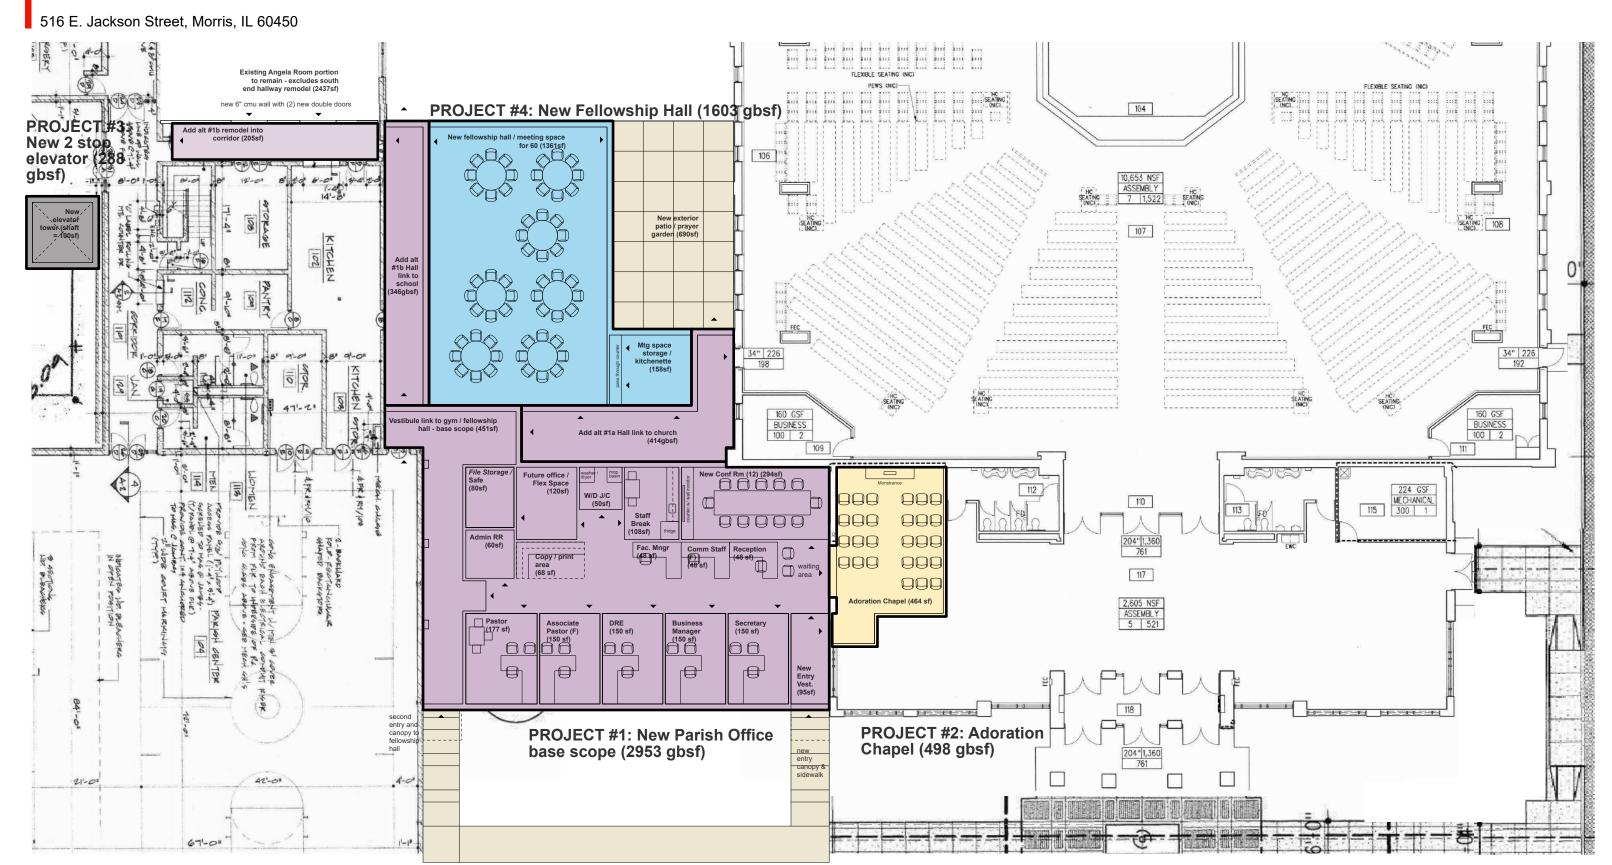





IMMACULATE CONCEPTION PARISH Job No. 25-4238.01 Published 03/24/25 ©2024 FGM Architects Inc.

